


OPT. ATRIUM/PATIO DOOR
AT MASTER BEDROOM

(7'4 1/2" x 8'2")

OPT. ATRIUM/PATIO DOOR
AT DINING ROOM

(7'4 1/2" x 8'2")

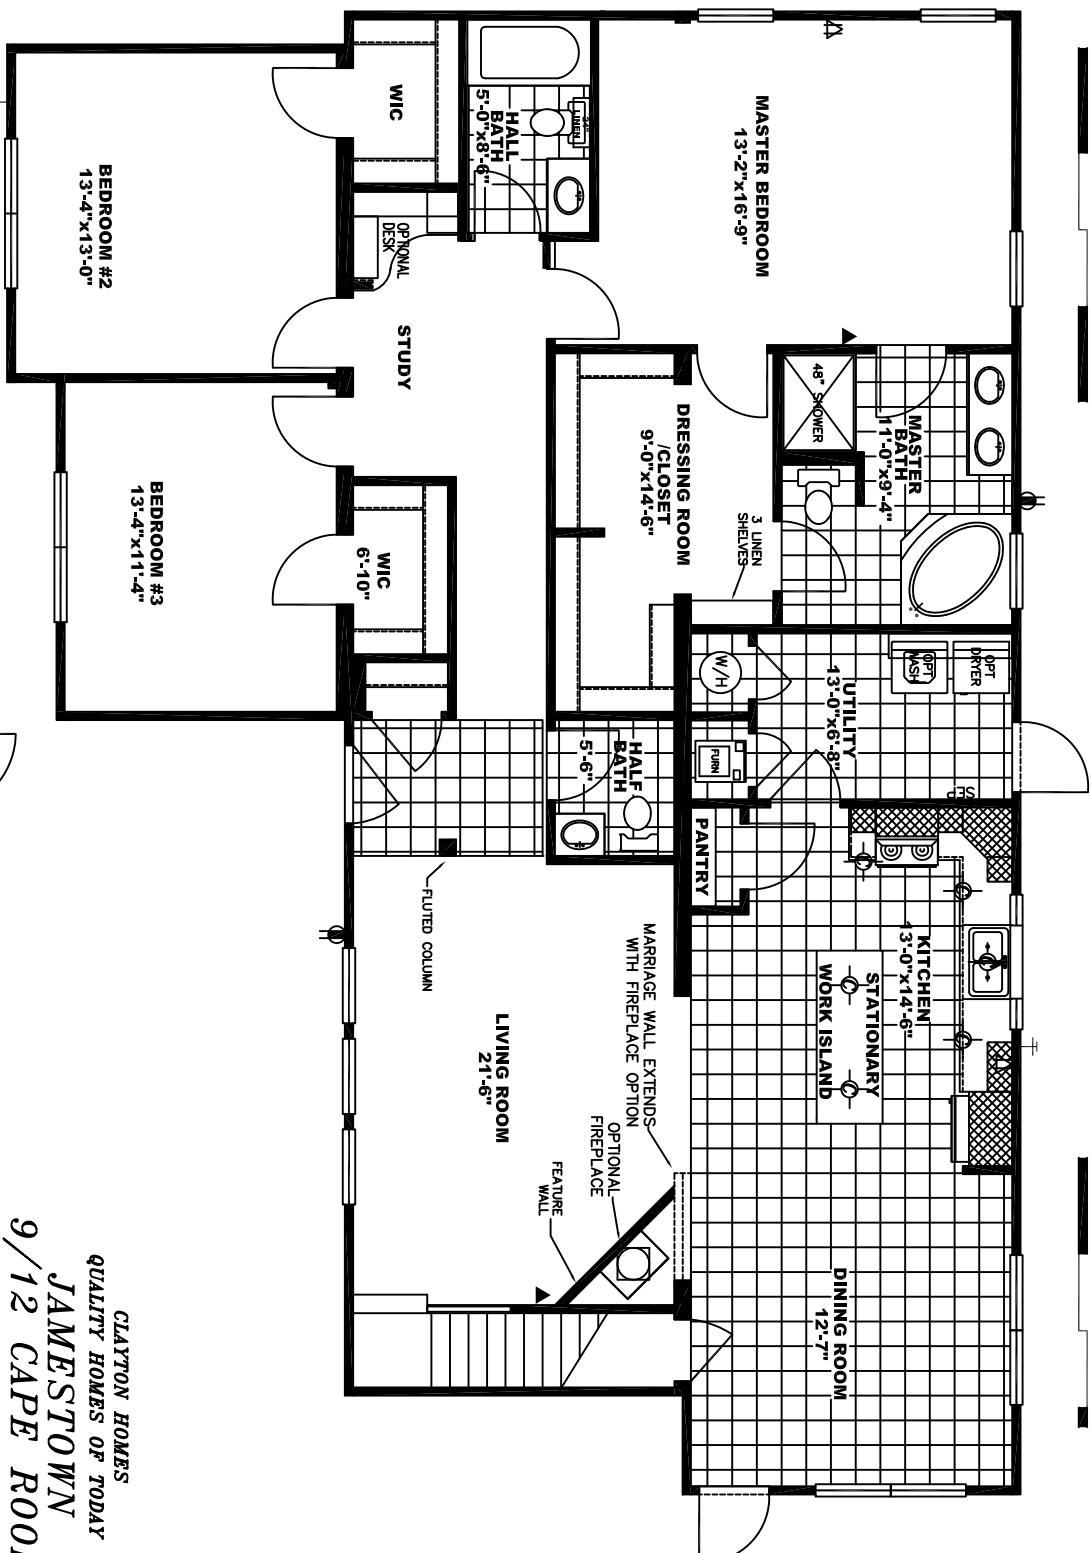

- = GFI RECEPT.
- = PHONE JACK
- = TV CABLE JACK
- = EXTERIOR FAUCET
- = FLOODLIGHT

OPT. SIDELIGHT DOOR
FIRST FLOOR

** PRICES, SPECIFICATIONS AND FLOORPLANS SUBJECT TO CHANGE WITHOUT NOTICE.

CLAYTON HOMES
QUALITY HOMES OF TODAY
JAMESTOWN
9/12 CAPE ROOF
41'-0" x 60'-0"
1932 SQ. FT.
916 SQ. FT. 2ND FLOOR (UNFINISHED)
JA426031Q
DRAWING No: 722NQ